

CLIENT
Rose Bruford College


PROJECT
Studio 1

DRAWN BY
Shayley

ISSUE
14.06.15

DESCRIPTION
End on Seating Visualisation

Mark Shayle
49 Valence Road
Lewes
East Sussex
BN7 1SJ

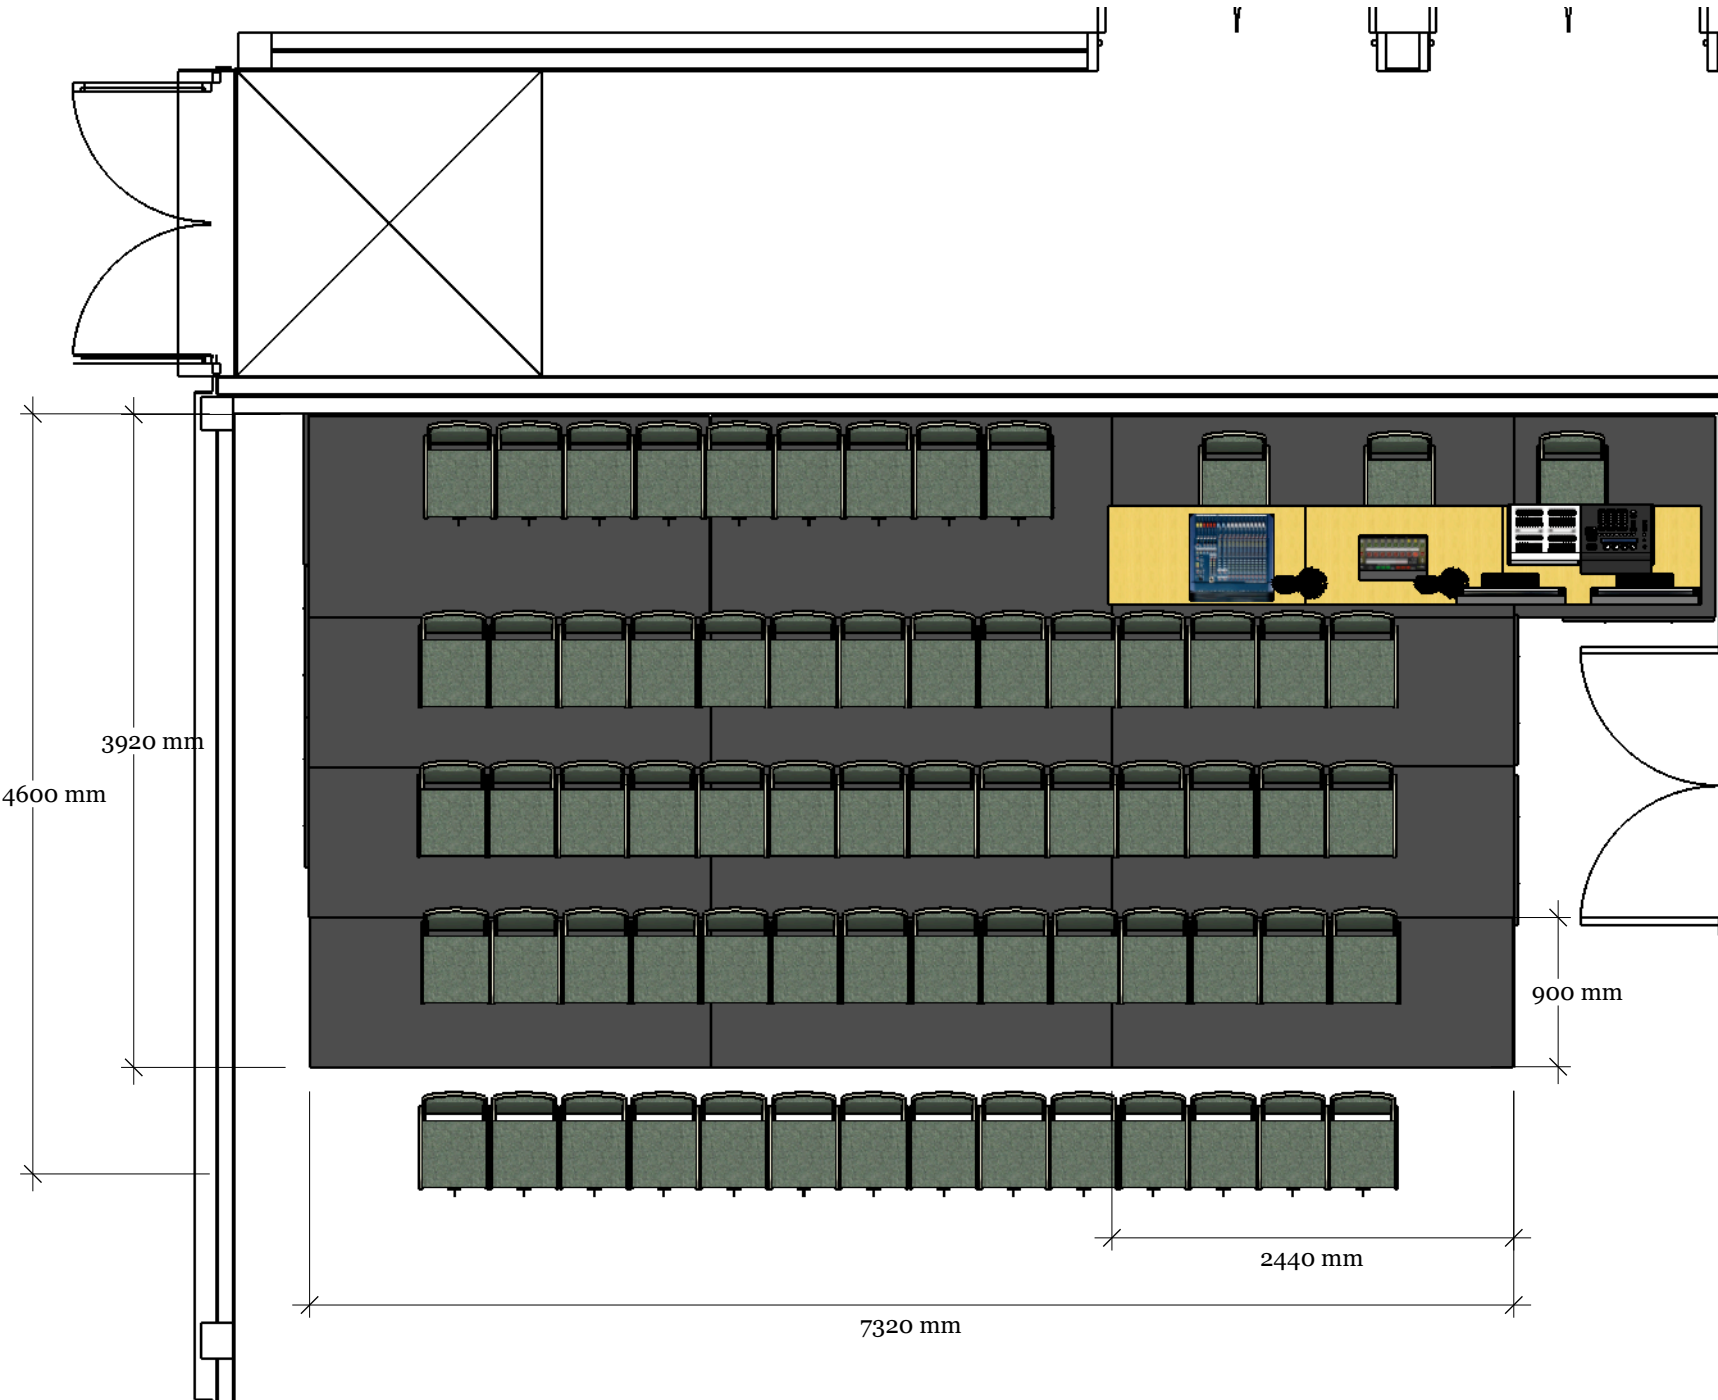

CLIENT
Rose Bruford College
Burnt Oak Lane
Sidcup
Kent
DA15
PROJECT
Studio 1

DRAWN BY
Shayley


ISSUE
14.06.15

SCALE
-NO SCALE-

DESCRIPTION
END ON SEATING PLAN

A0.1

Mark Shayle
49 Valence Road
Lewes
East Sussex
BN7 1SJ

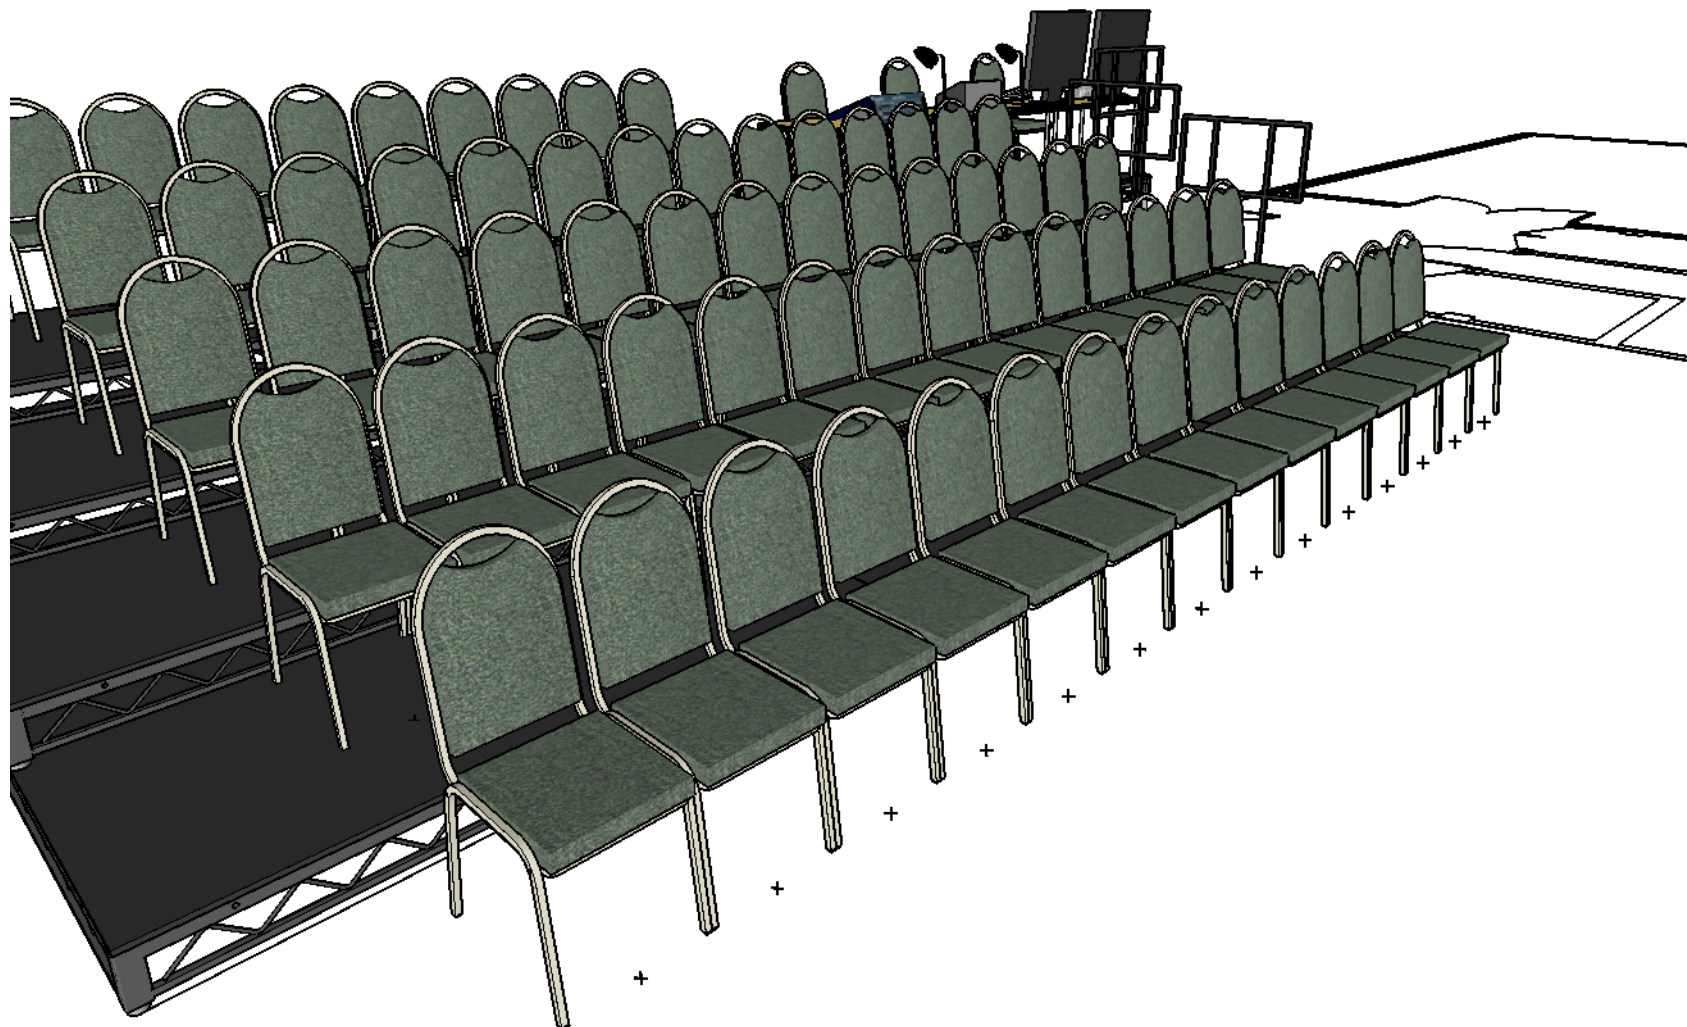

CLIENT
Rose Bruford College
Burnt Oak Lane
Sidcup
Kent
DA15
PROJECT
Studio 1

DRAWN BY
Shayley



ISSUE
14.06.15

SCALE
-NO SCALE-

DESCRIPTION
END ON SEATING PLAN
isomeric view from window

A0.2

Mark Shayle
49 Valence Road
Lewes
East Sussex
BN7 1SJ

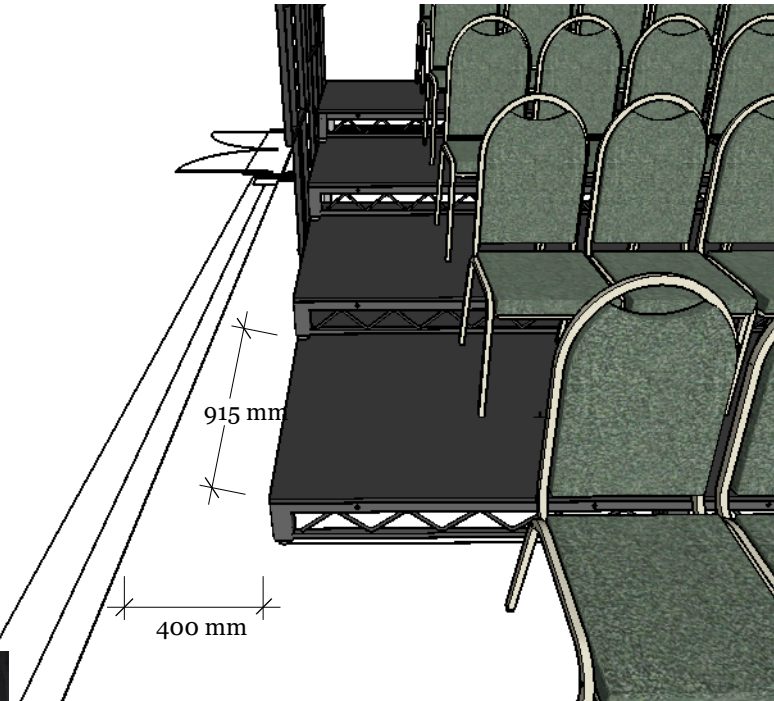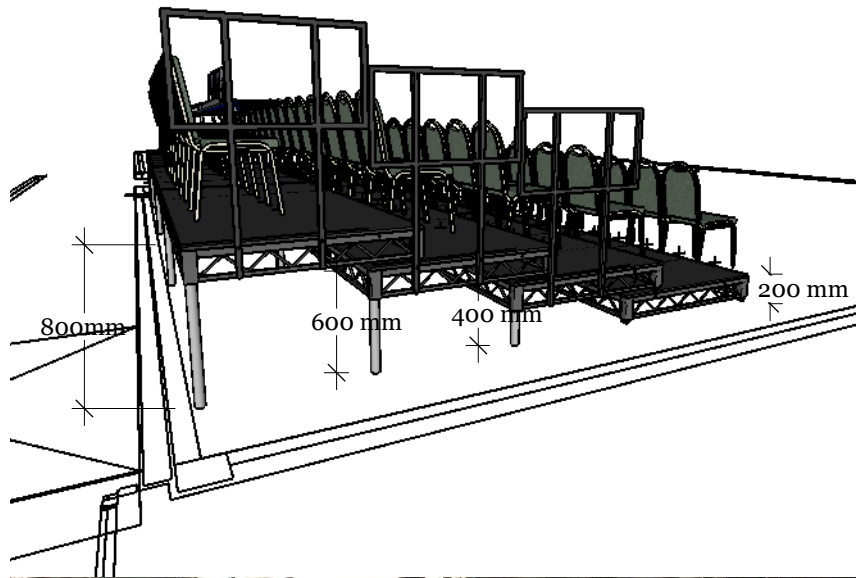

12 of 8x4 Steeldeck's
1 of 4'x4' Steeldeck
30 of 200mm Legs
6 of 400mm Legs
6 of 600mm Legs
8 of 800mm Legs
4 of 3' Handrails
1 of 4' Handrails
70 of Seats (4 rows of 14 & 1 row of 9)

CLIENT
Rose Bruford College
Burnt Oak Lane
Sidcup
Kent
DA15
PROJECT
Studio 1

DRAWN BY
Shayley

ISSUE
14.06.15

SCALE
-NO SCALE-

DESCRIPTION
Dims

A0.3