
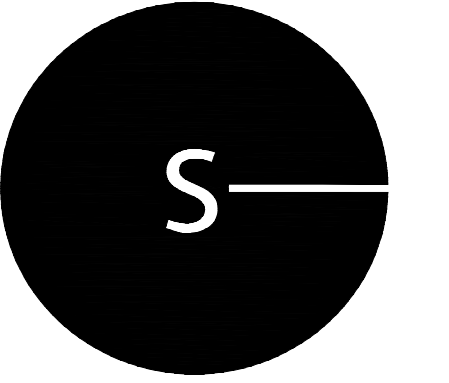


NOTE: change in plan level

change in plan level
NOTE:

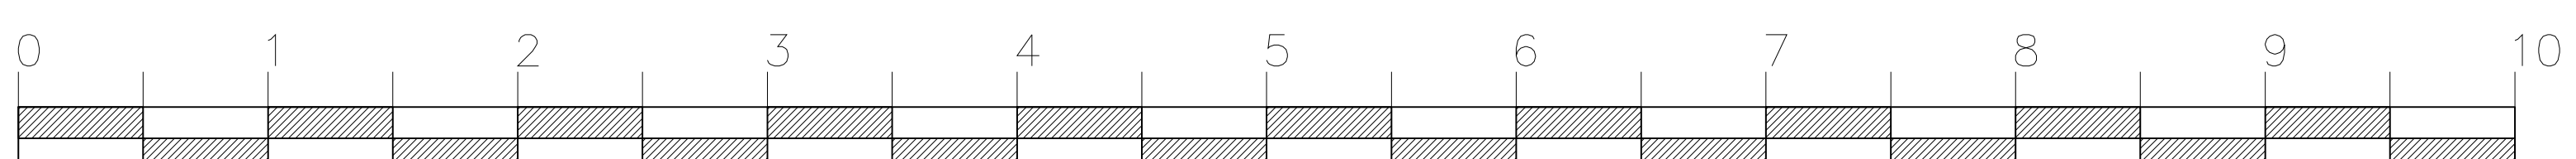

Stratford Circus

tel. 0208 279 1000

WORK AT: STRATFORD CIRCUS

DRWG. TITLE: as existing
CIRCUS ONE FLOOR PLAN

SCALE:	1 to 25 @ a0	DATE:	APRIL '08
	1 to 50 @ a1		
	1 to 100 @ a3		

drwg. no.	0801-001	rev.	A
-----------	----------	------	---

any dimensions derived from the data on this drawing to be checked on site before starting any construction